


ANY ALTERATION OF PLANS, SPECIFICATIONS, PLATS AND REPORTS BEARING THE SEAL OF A LICENSED PROFESSIONAL ENGINEER OR LICENSED LAND SURVEYOR SHALL BE UNLAWFUL UNLESS THE SAME BE APPROVED AND SIGNED BY THE SAME PROFESSIONAL ENGINEER OR LICENSED LAND SURVEYOR IN ACCORDANCE WITH SECTION 2009, SUBSECTION 2, OF THE VEHICLE AND TRAFFIC LAW, EXCEPT AS PROVIDED FOR BY SECTION 2009, SUBSECTION 2.

COPYRIGHT © 2016 by JMC. All rights reserved. This drawing is the property of JMC and shall not be reproduced, stored in a retrieval system, or transmitted in any form or by any means, electronic, mechanical, photocopying, recording, or otherwise, without the prior written permission of JMC. JMC, JMC SITE DEVELOPMENT CONSULTANTS, LLC, JMC SITE DEVELOPMENT CONSULTANTS, LLC. No portion of this drawing is to be used for any other project without the prior written permission of JMC. No portion of this drawing is to be used for any other project without the prior written permission of JMC.

NOT FOR CONSTRUCTION

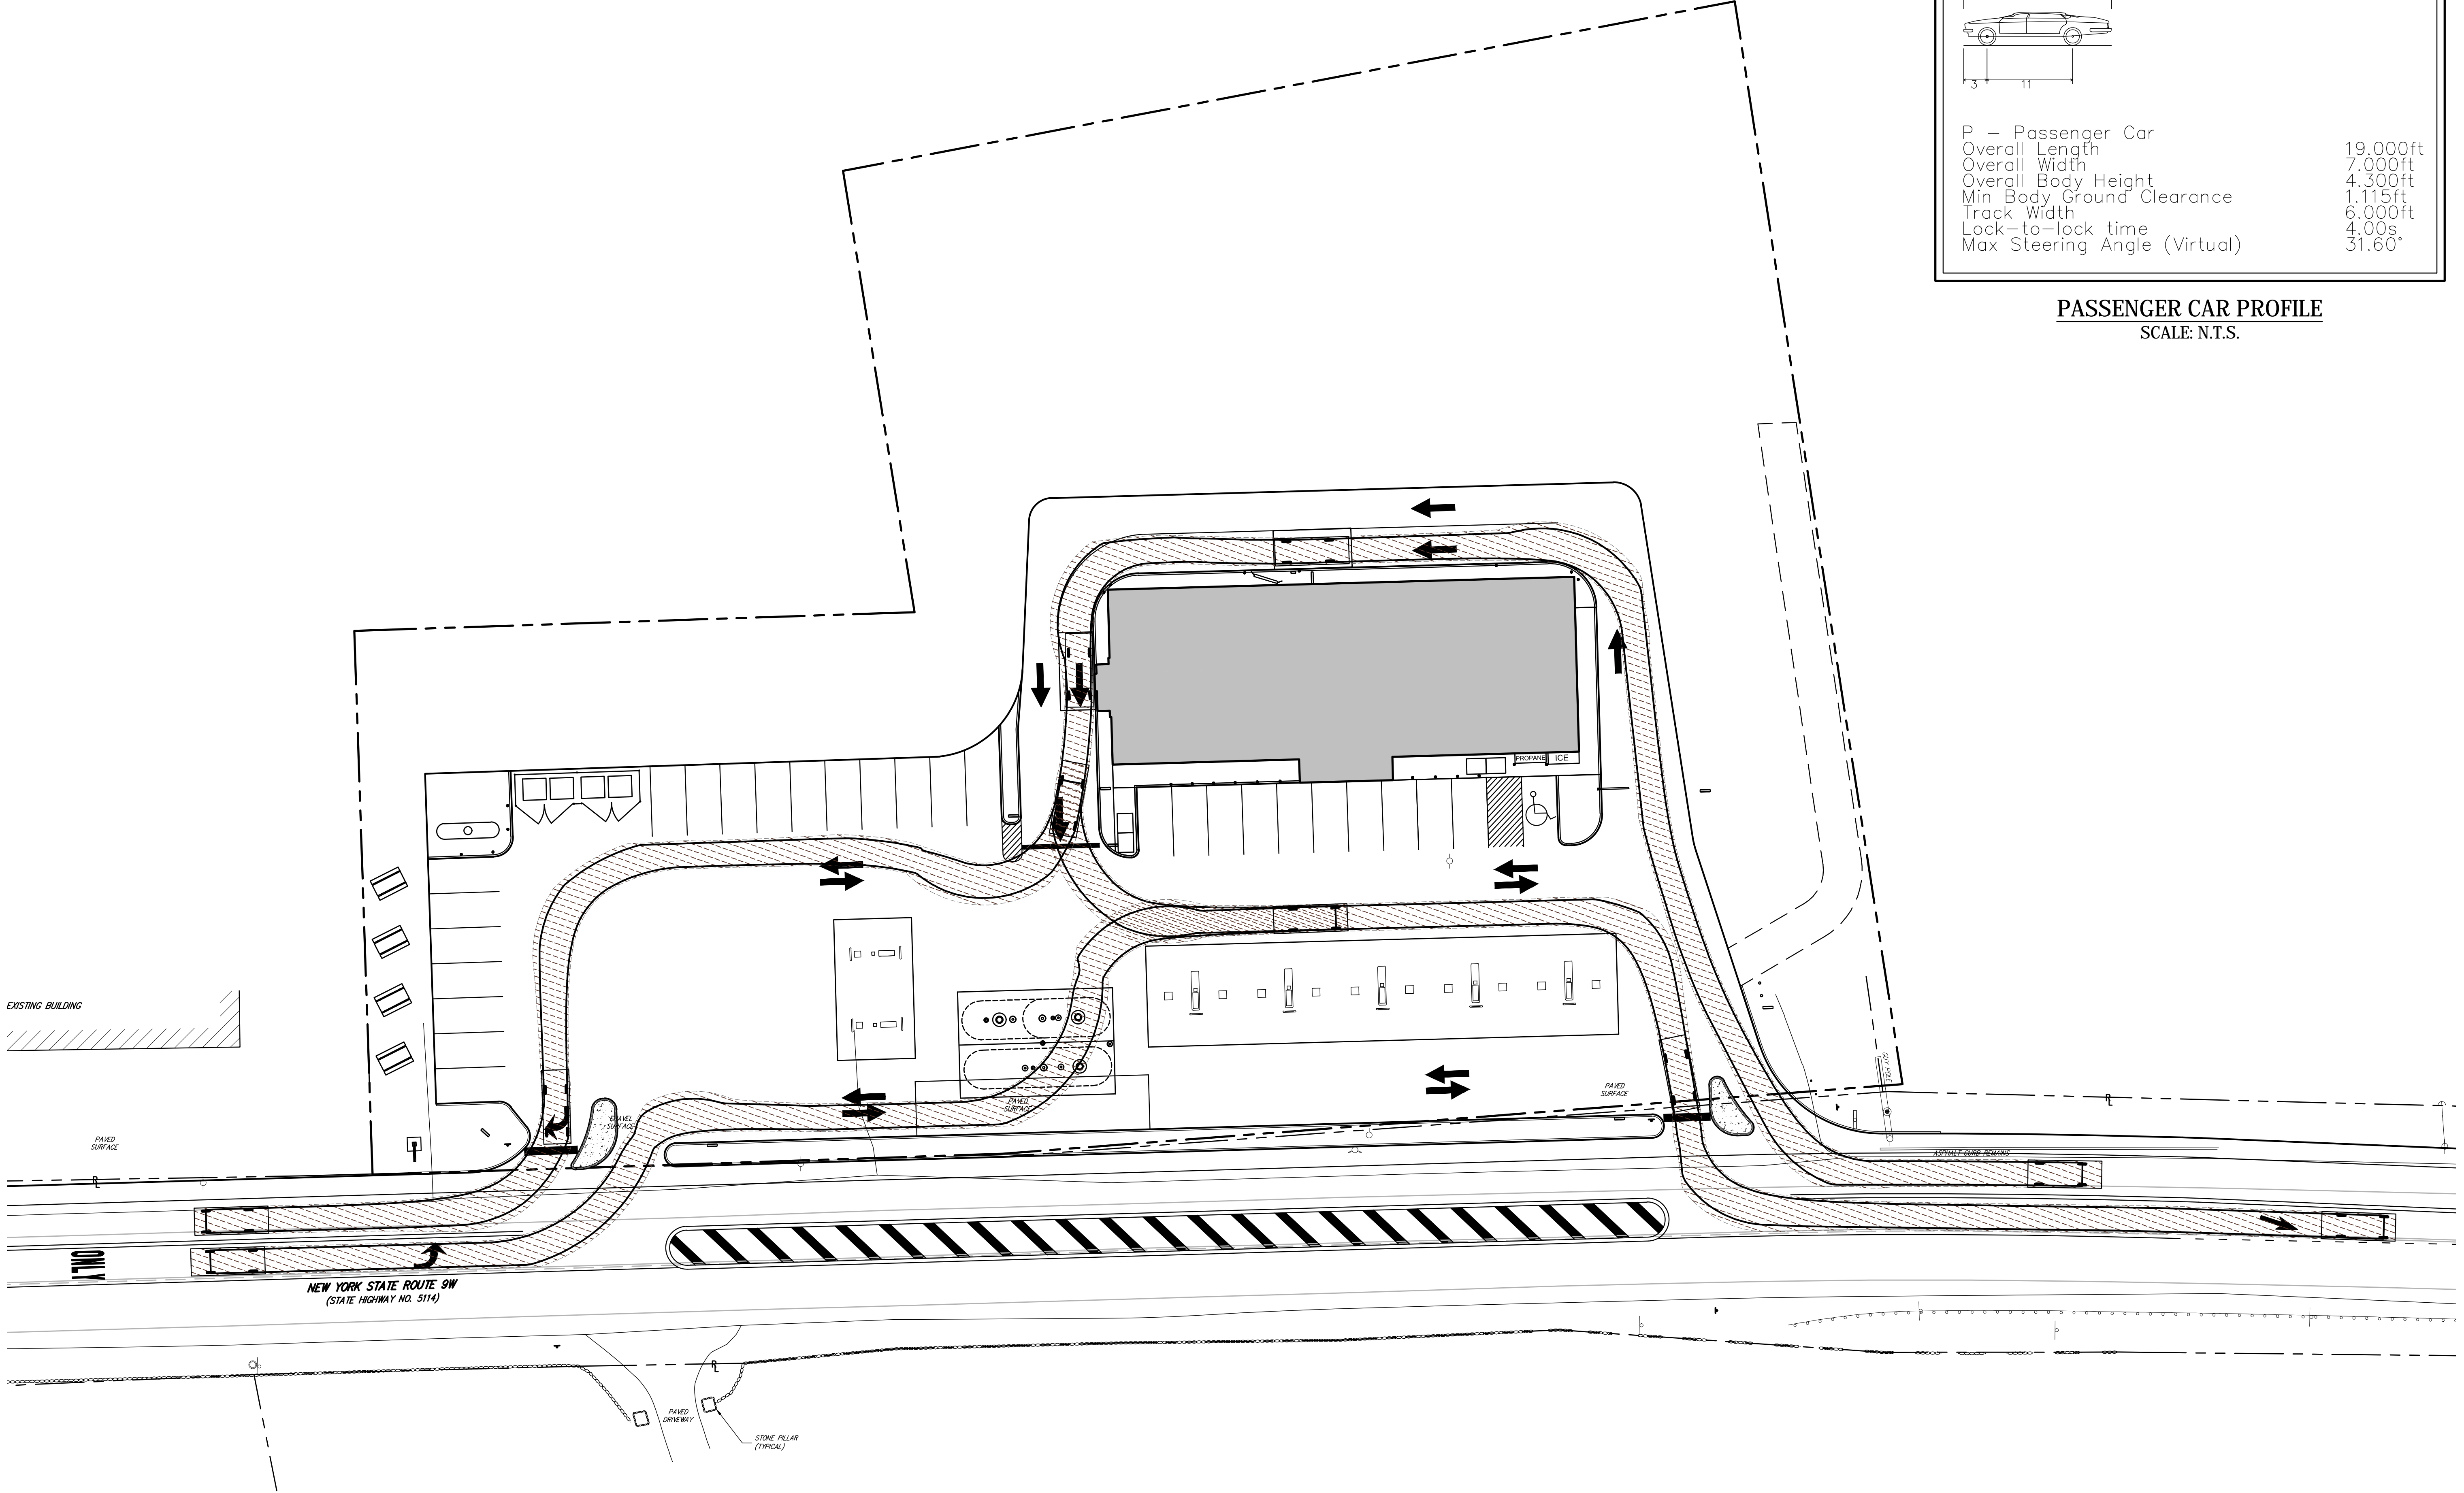

P - Passenger Car	19.000ft
Overall Length	7.000ft
Overall Width	4.300ft
Overall Body Height	1.115ft
Track Width	6.000ft
Lock-to-lock time	4.00s
Max Steering Angle (Virtual)	31.60°


PASSENGER CAR PROFILE
SCALE: N.T.S.

APPLICANT/OWNER: CPD ENERGY
536 MAIN STREET
NEW PALTZ, NEW YORK 12561

ARCHITECT: CIRO INTERRANTE ARCHITECT, P.C.
85 MARKET STREET
POUGHKEEPSIE, NEW YORK 12601

JMC Planning, Engineering, Landscape Architecture & Land Surveying, PLLC
JMC Site Development Consultants, LLC

John Meyer Consulting, Inc.
120 BEDFORD ROAD - ARMONK, NY 10504
voice 914.273.5225 • fax 914.273.2102

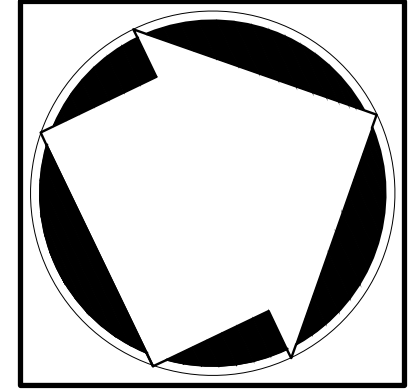

TURNING ANALYSIS PLAN (PASSENGER CAR)

PROPOSED GAS STATION & CONVENIENCE STORE

1417 ROUTE 9W
TOWN OF MARLBOROUGH, NEW YORK

No.	Revision	Date	By

Drawn: KRM Approved: RR
Scale: 1" = 20'
Date: 12/02/2016
Project No: 15119
1519-AR001 P-CAR TA-P-CAR.dwg
Drawing No: **TA-3**
Previous Editions Obsolete

